


SECTOR B

SECTOR A

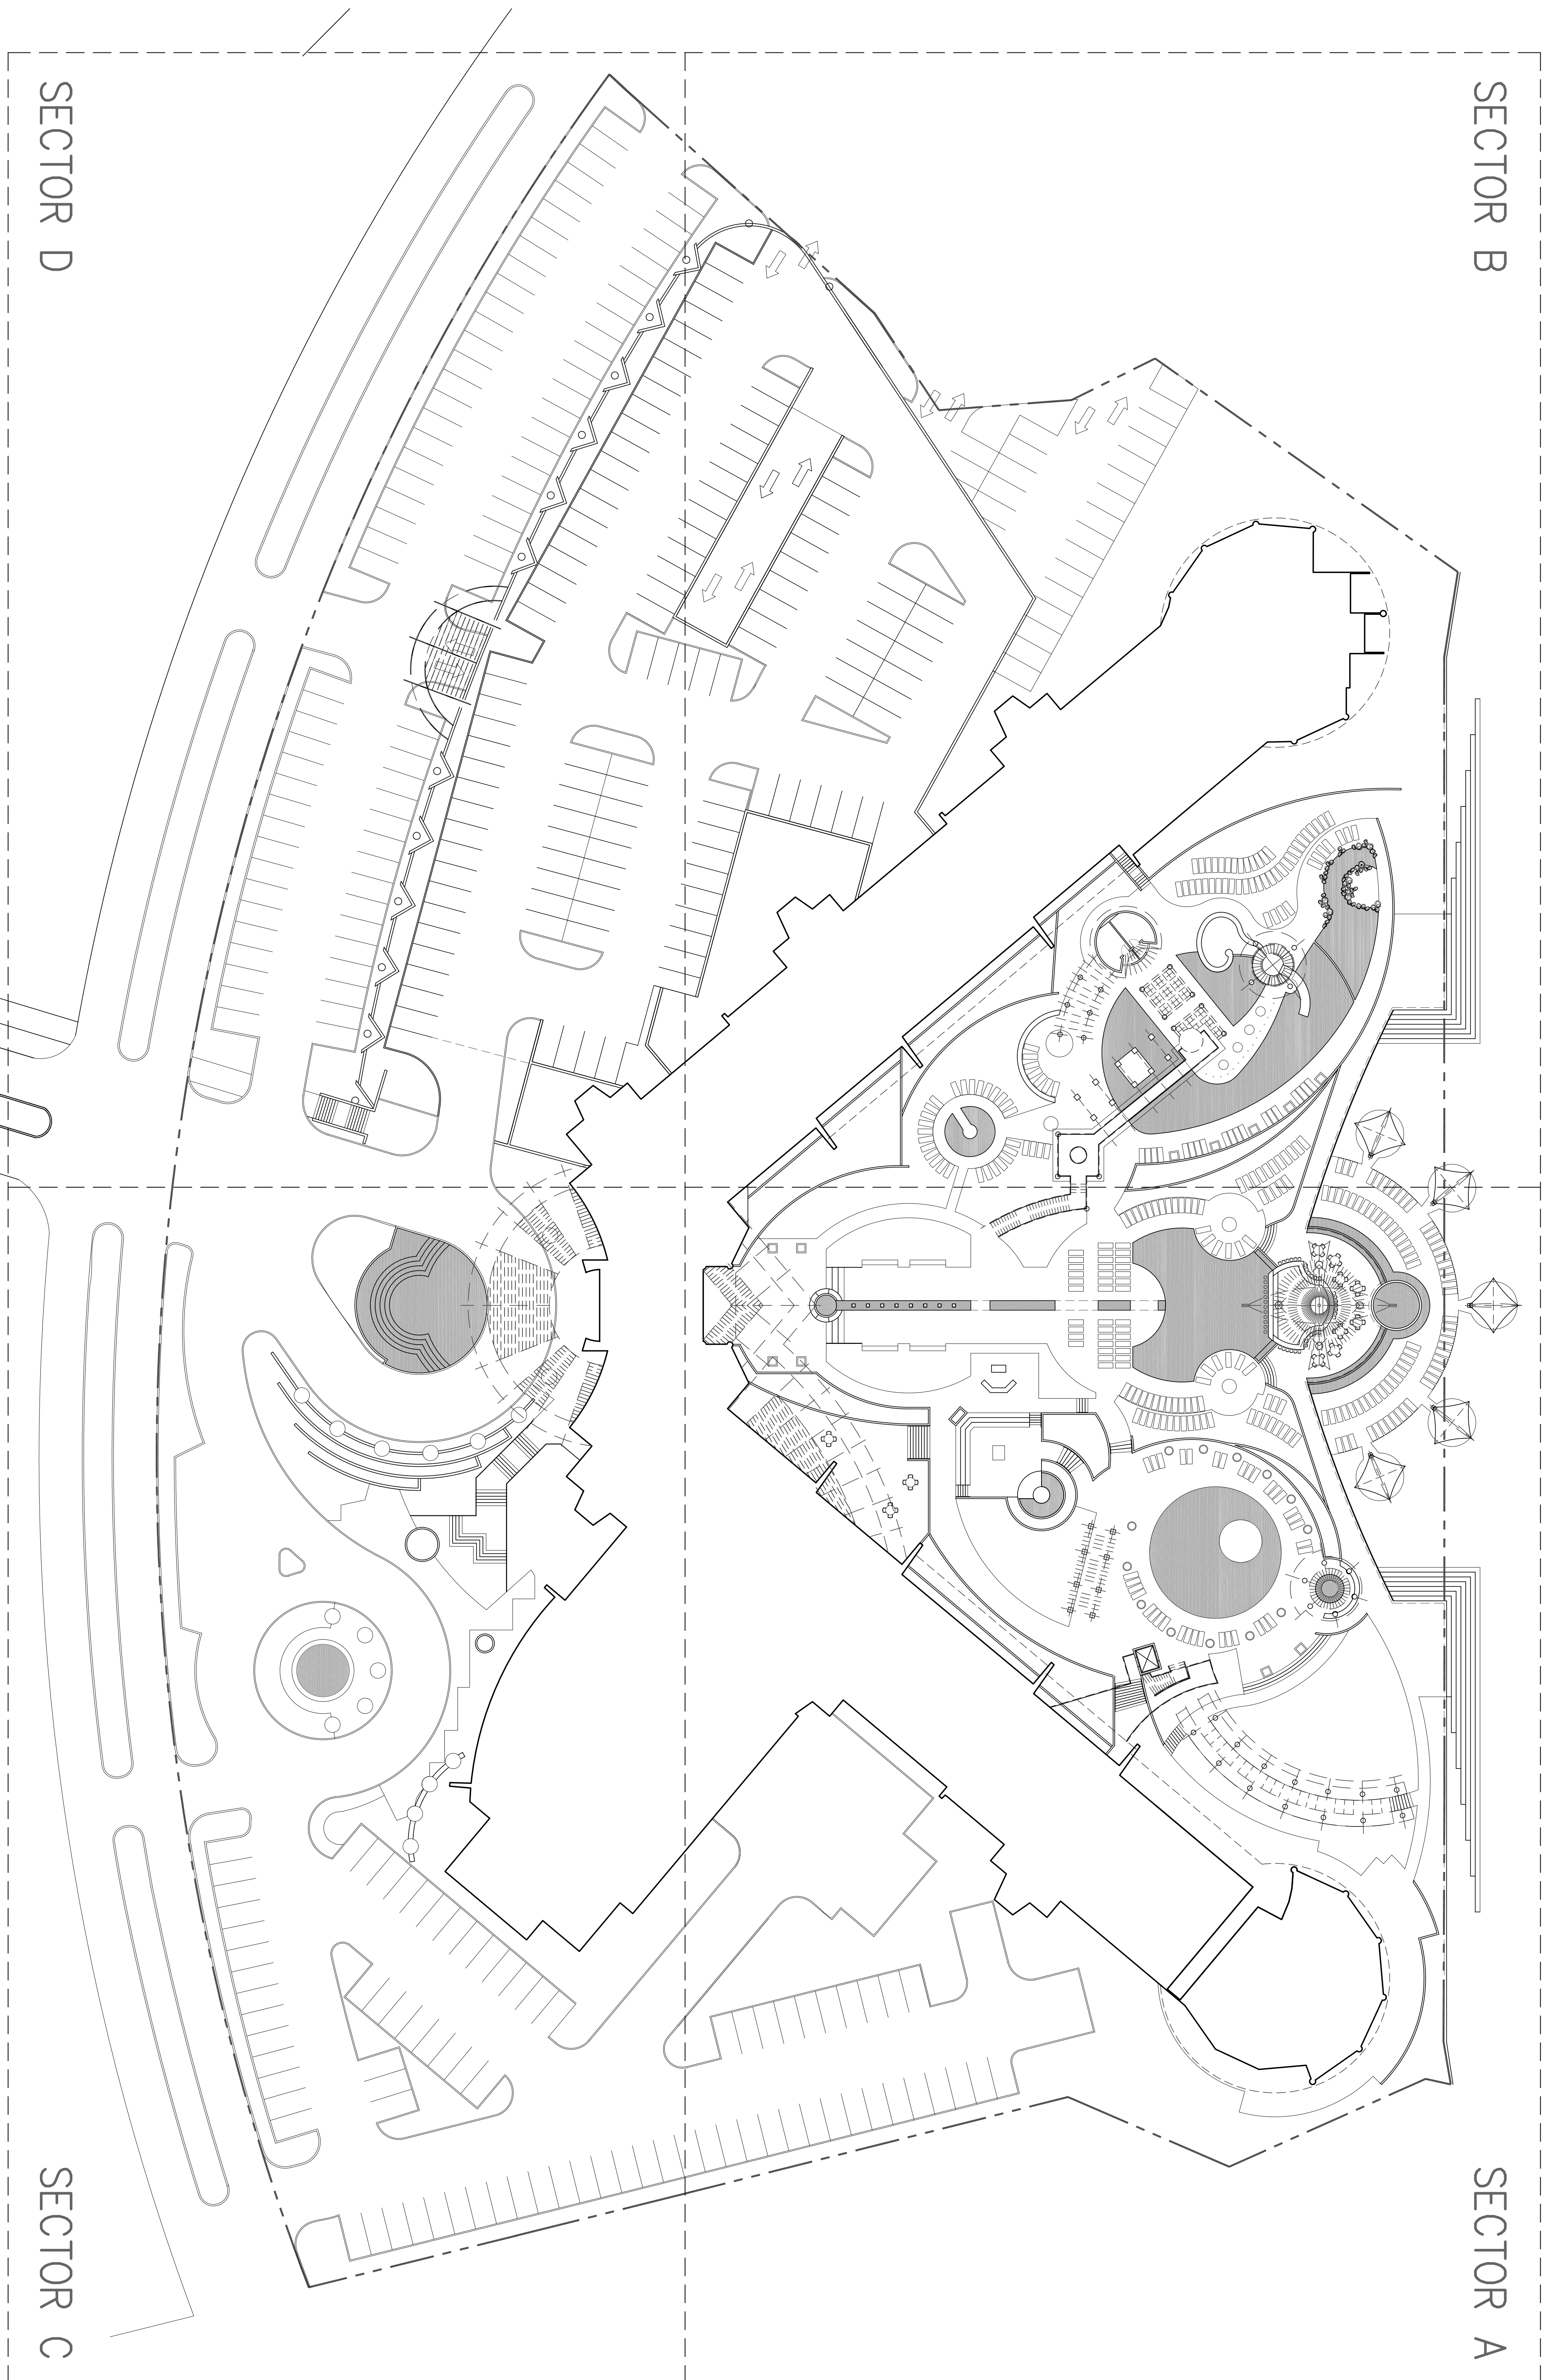


SECTOR D

SECTOR C

LEGEND:
 - - - - - PROPERTY LINE

GRANDE POSADA
 03.06.2007

1 LAYOUT AND MATERIALS ALTERNATIVE PLAN
 SCALE: 1" = 30'

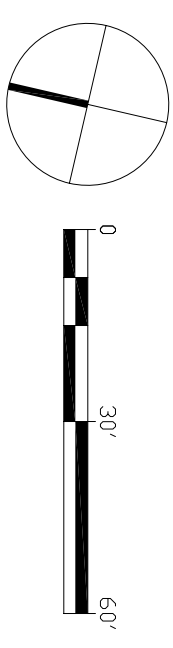

LAYOUT AND MATERIALS
 KEY PLAN
 ALTERNATIVE