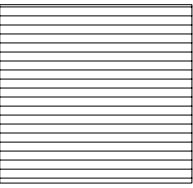
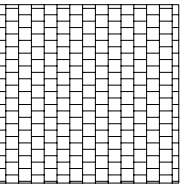
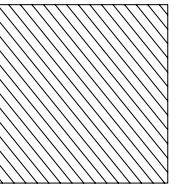
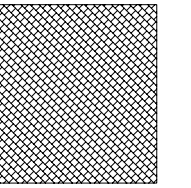
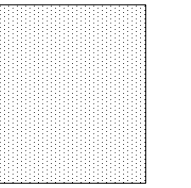


NOTES


1. GRADES FROM COMPOSITE SURVEY INFORMATION CONVERTED FROM METRIC TO U.S. IMPERIAL.
2. MEAN HIGH TIDE ASSUMED TO BE AT 0.00
3. STORM SURGE AND SEA WALL ELEVATION ASSUMED AT 11.50
4. LOCATION OF POOLS, TRELLISES AND LANDSCAPE ELEMENTS ARE SCALABLE UNLESS OTHERWISE NOTED BY LAYOUT DIMENSIONS

PAVING SCHEDULE



	P1	MAIN PLAZA, BOARDWALK, AND ADULT POOL PAVING CORCHO CANTERA, GOLDEN CORCHO 18" X 36" STONE PAVERS
	P2	SPAS, DINING TERRACES, CABANA AND EDGING ACCENTS. CANTERA, MOSTAZA 18" X 18" STONE PAVERS
	P3	POOL, PLAY AND TOT POOL AREAS. CANTERA, CORCHO 18" X 36" STONE BOARDS
	P4	POOL COPING, CANTERA, CAFE II 12" X 18" STONE PAVERS
	P5	STAIRS, CANTERA, CAFE III 12" X 12" STONE PAVERS

LEGEND

--- PROPERTY LINE

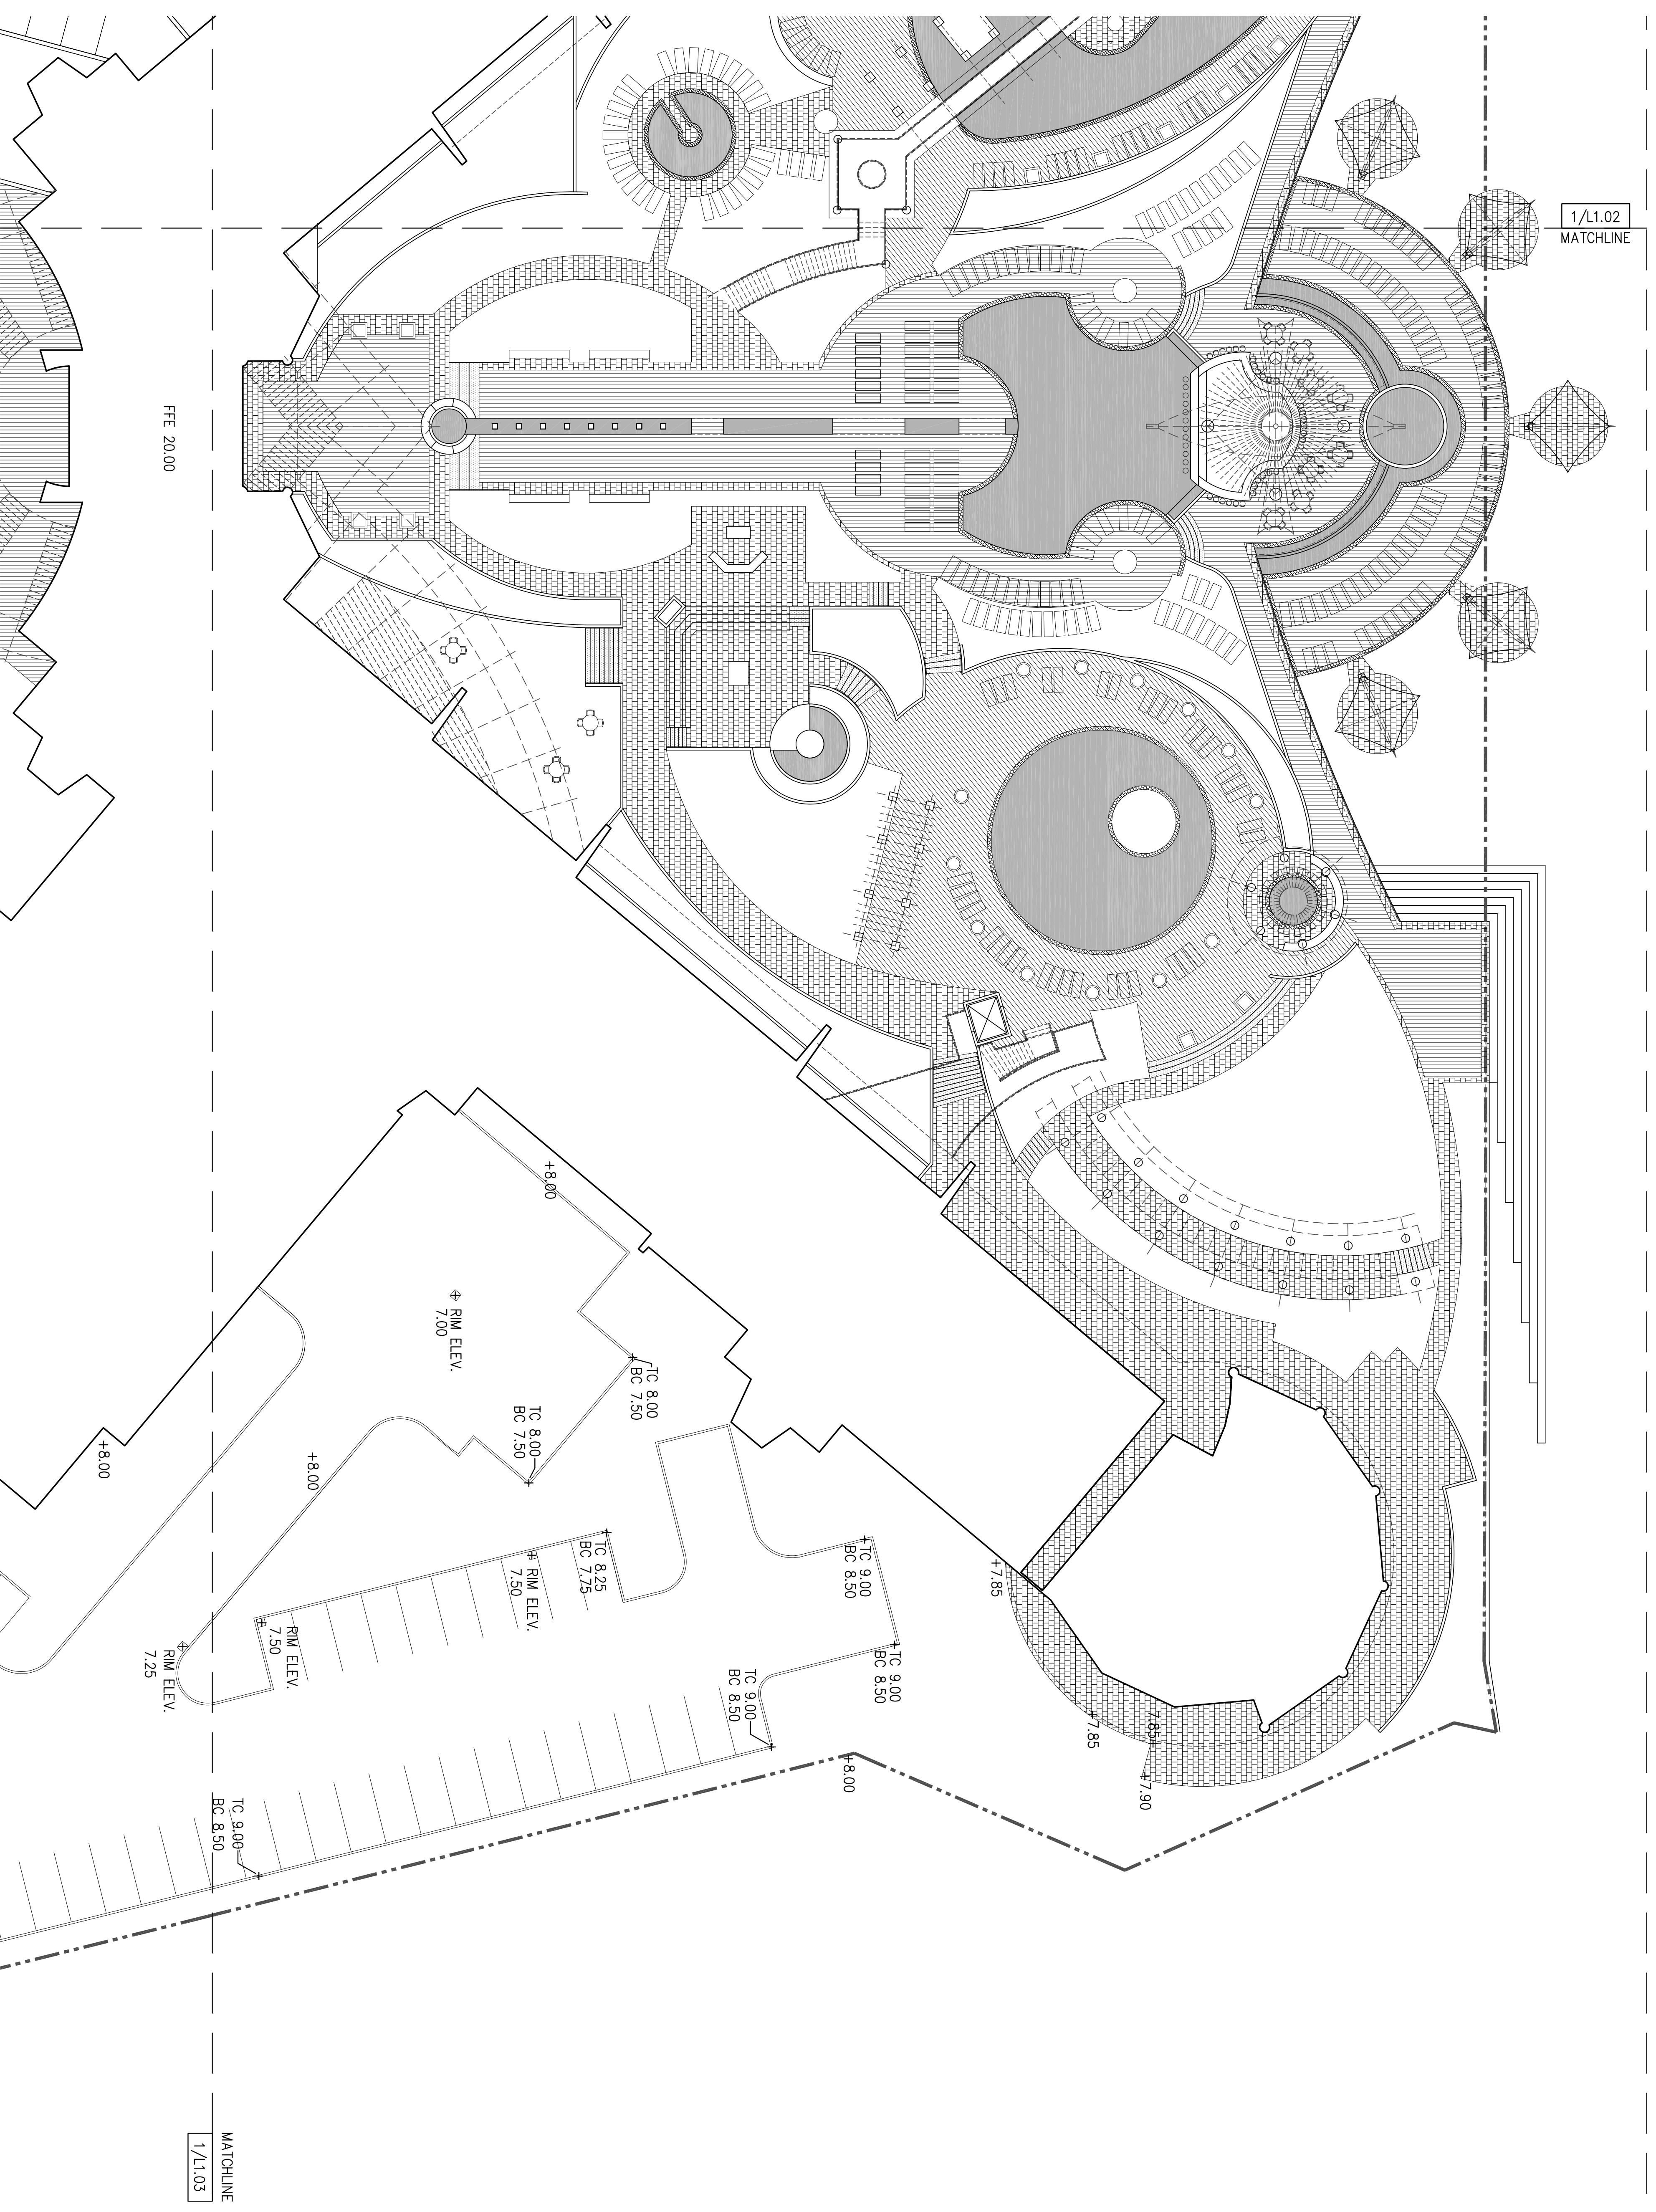

1 LAYOUT, GRADING AND MATERIALS ALTERNATIVE PLAN SECTOR A
SCALE: 1" = 20'

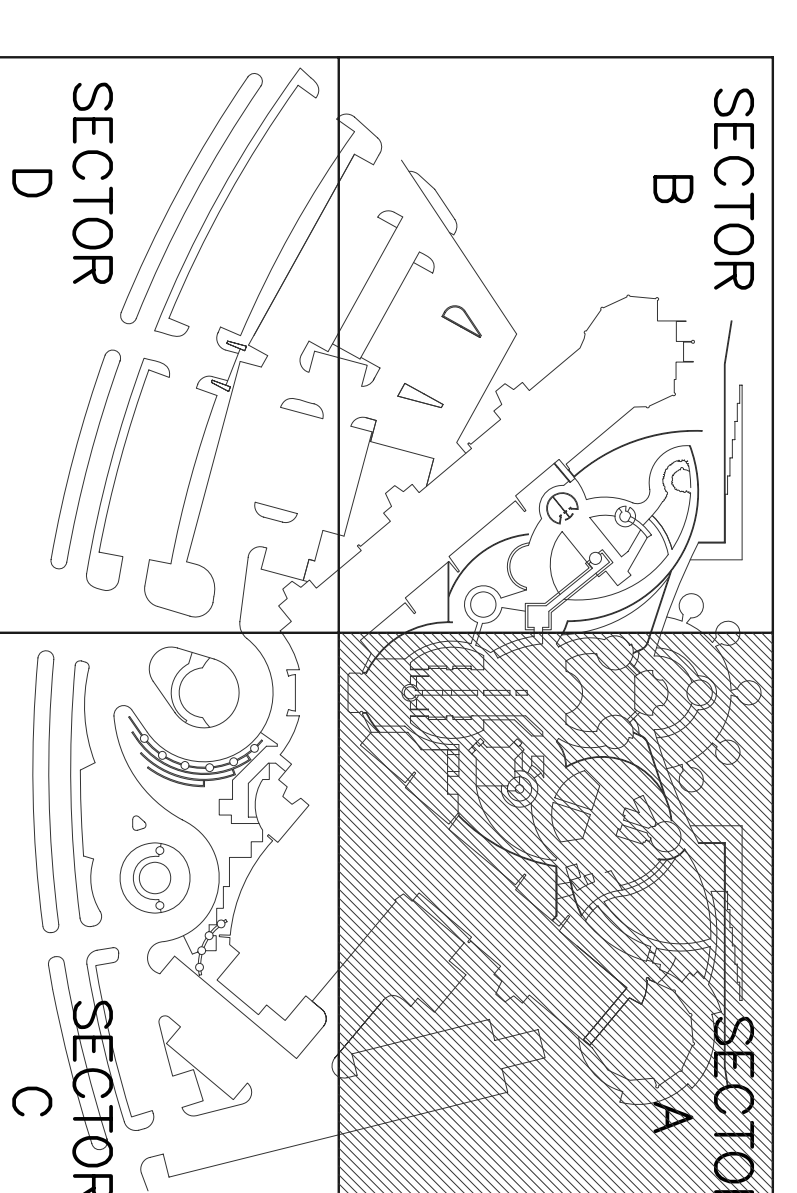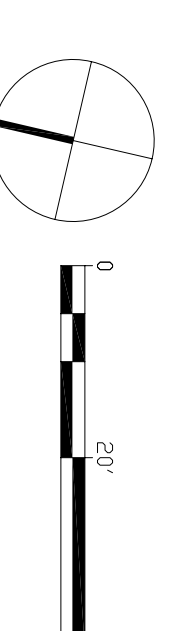

GRANDE POSADA
03.06.2007

LANDSCAPE ARCHITECTURE
7282 S. W. 42ND AVENUE, SUITE 4201
MIAMI, FLORIDA 33155
PH: 305.556.0000 FAX: 305.556.0001

LAYOUT GRADING
AND MATERIALS PLAN
SECTOR A
ALTERNATIVE

DATE 03/06/07
DVN DF
CHK CA
JOB # S06-569

L1.01
OF 29
4